




South Elevation



East Elevation

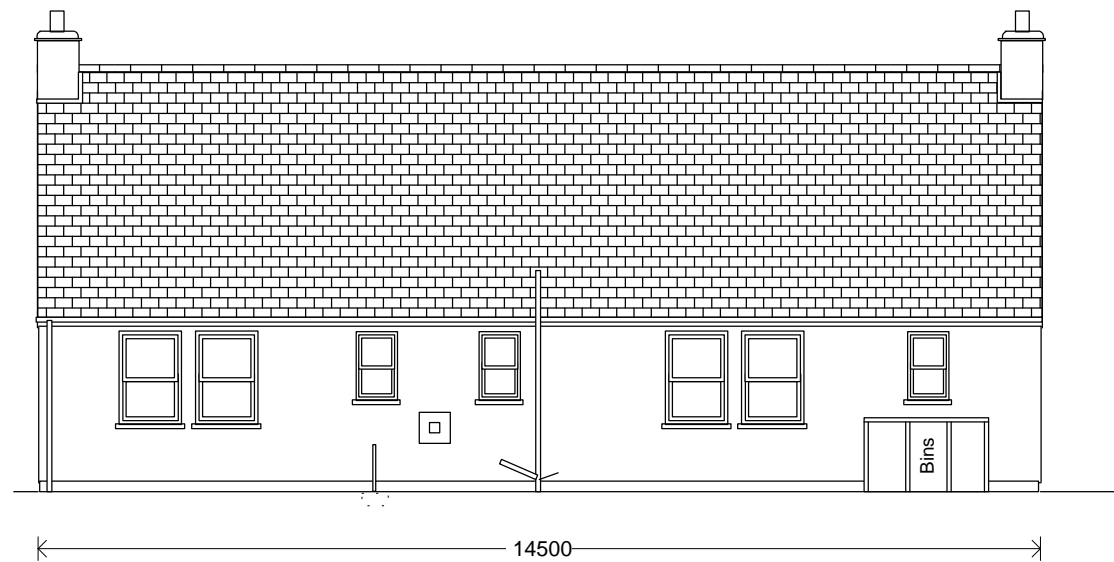

North Elevation



West Elevation

- Roof: Natural Slate
- Base Course: Roughcast Render to Ground Level Painted Off White
- Walls: Roughcast Render Painted Off White
- Windows & French Doors: White UPVC
- Front Door: Timber Stained BS18C35
- Roof Lights with EDP Flashings
- Fascia and Soffit: Black Rainwater Goods on Timber Fascia and Soffit Stained BS18C35
- Retaining Wall: Roughcast Render to Ground Level Painted Off White
- Porch: Timbers Stained BS18C35
- Dwarf Wall & Oil Tank Screen: Rendered and Painted Off White
- Solar Panels: 4m2 of Thermal Panels. □ = Vents

Drawn 02/12/13
© Paul Carroll 2013

Elevations Revision A

Single Storey Dwelling at Wallace-ton, Maybole,
KA19 8LU for Mr Paul Carroll, High Trees Barn,
Nenthead, Alston, Cumbria, CA9 3PY.

Scale 1 : 100 @ A3

Drawing No. 1

South Ayrshire Council Ref. No.13/01146/APP